



## Ford & Etal Estate

### Crookham Woodland Creation Consultation Plan

Created on: 06/02/2026  
Created By: Sarah Radcliffe

#### Legend

- Estate Boundary
- PROW Footpath
- Commercial Mixed Conifers
- Commercial Mixed Conifer and Broadleaves
- Native Broadleaves and Open Ground

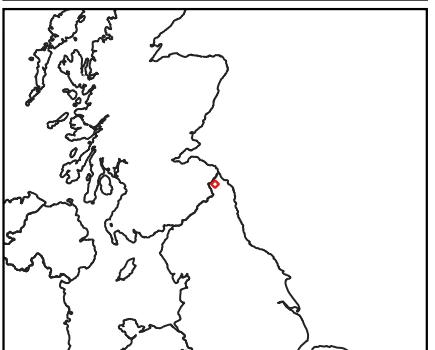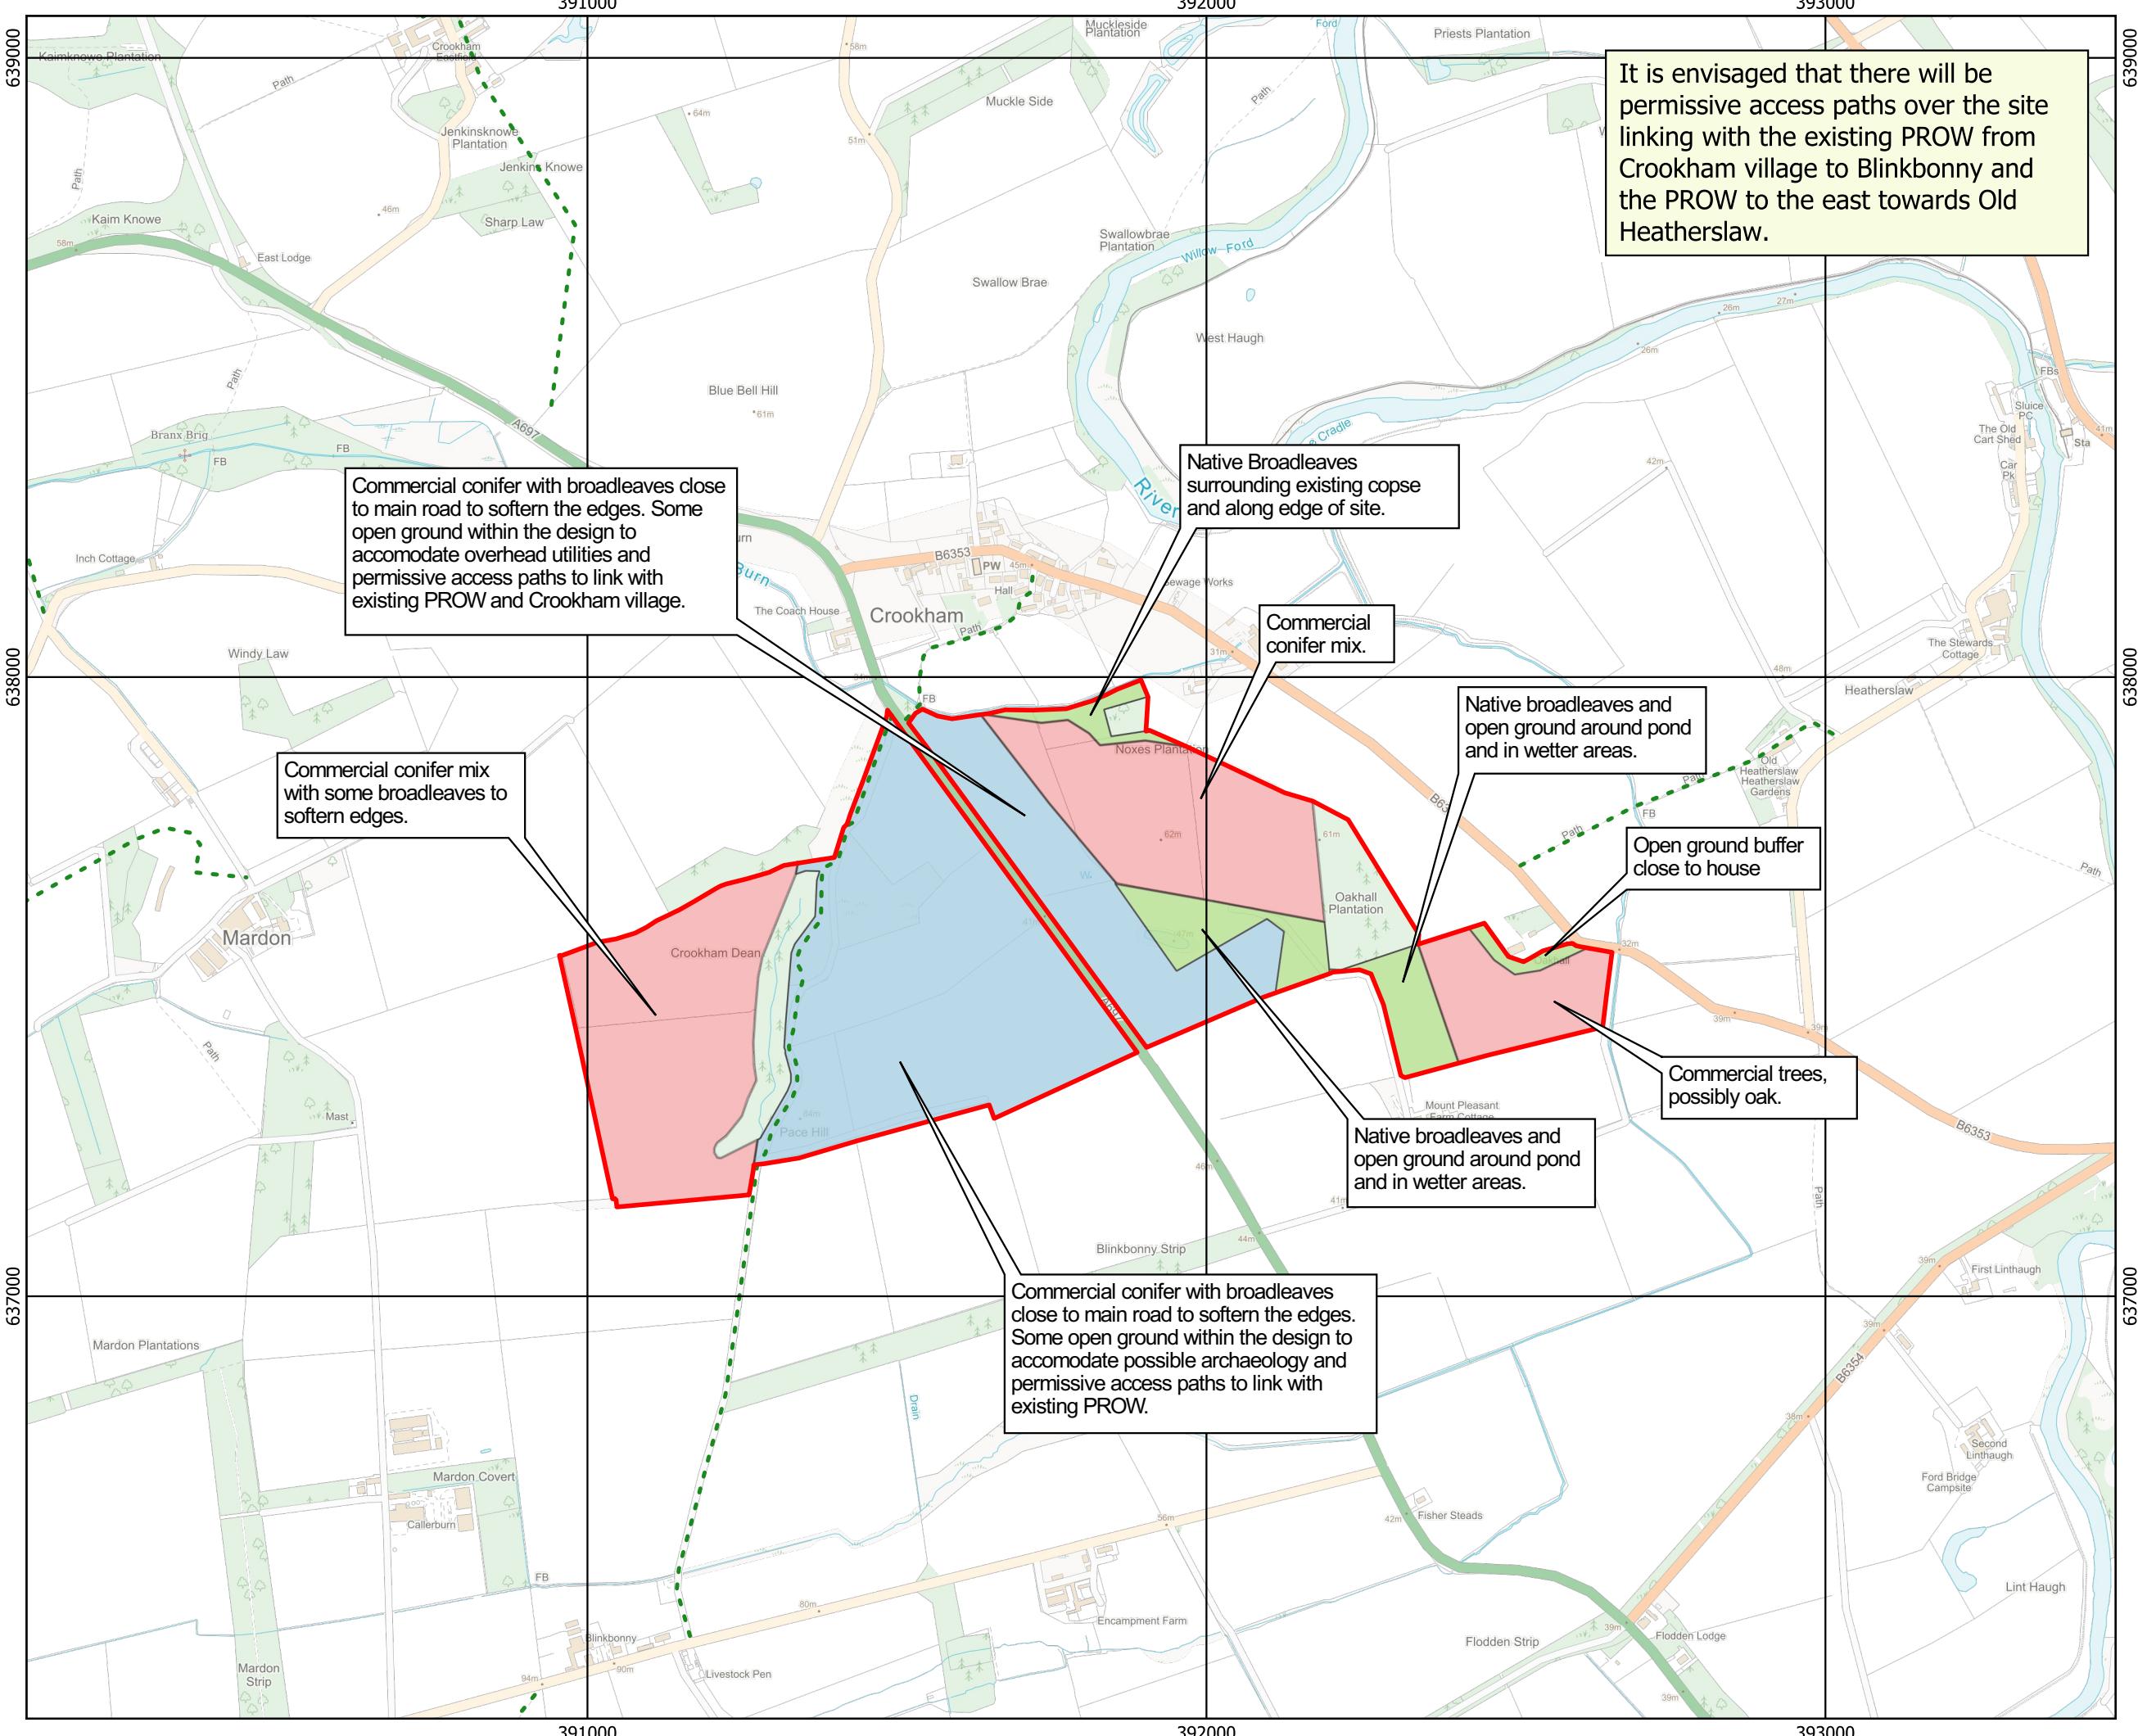

1:10,000

Scale correct at A3  
Centre Point: 391781, 637693

© Crown copyright and database rights 2026  
Ordnance Survey AC000808122

